



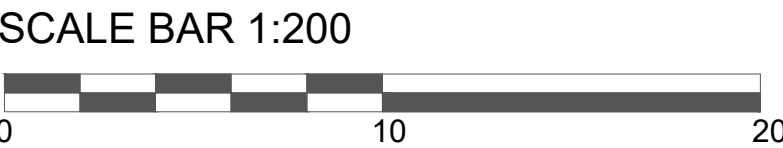

Notes:
This drawing has been produced by Reed Holland for Otter Construct Ltd.
Do not scale; use dimensions only. If in doubt ask for further information.
Cross check the architects drawings with those of other consultants and sub-contractors and report any discrepancies prior to proceeding.
For external works, levels and highways details and information refer to Spring Design drawings. Any external works shown on this drawing are indicative only.

Siteworks Key

- 1.8m height x 0.9m wide close-boarded lockable gate
- Brick wall with brick-on-edge coping - 1.8m height unless otherwise stated
- Close boarded timber fence separating gardens, heights vary but average 1.5m above ground level
- Timber post and rail fence - 1.0m height
- Front and rear paved areas/paths - Buff colour paving slabs
- Driveways - Small element paving
- Adopted roads and footpaths - Tarmac

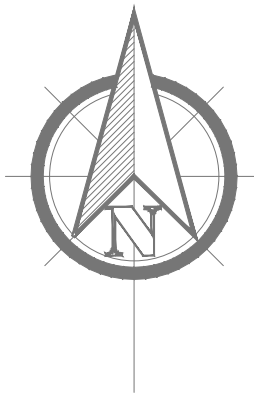

REV C 07.01.26 Red area of land removed from boundary
REV B 27.11.25 Wall south of plots 5&6 amended

Reed Holland
Somerset House
Middle Street
Taunton
Somerset
TA1 5SH
01823 336479
www.reed-holland.co.uk



Project
Land off Piece Lane,
Shepton Beauchamp

Client
Otter Construct Ltd

Drawing title
Block Plan

Scale 1:200 @A1 Date Jan 26

Drg. no 24.43.12C

© This drawing is copyright of Reed Holland Associates Ltd. and must not be copied or reproduced in any form without permission